


⊕ RIDGE
12'-5" +/-
ABOVE GRADE

⊕ T.O.PLATE
8'-0" A.F.F.

⊕ FINISH FLR.

⊕ GRADE
+449.0'

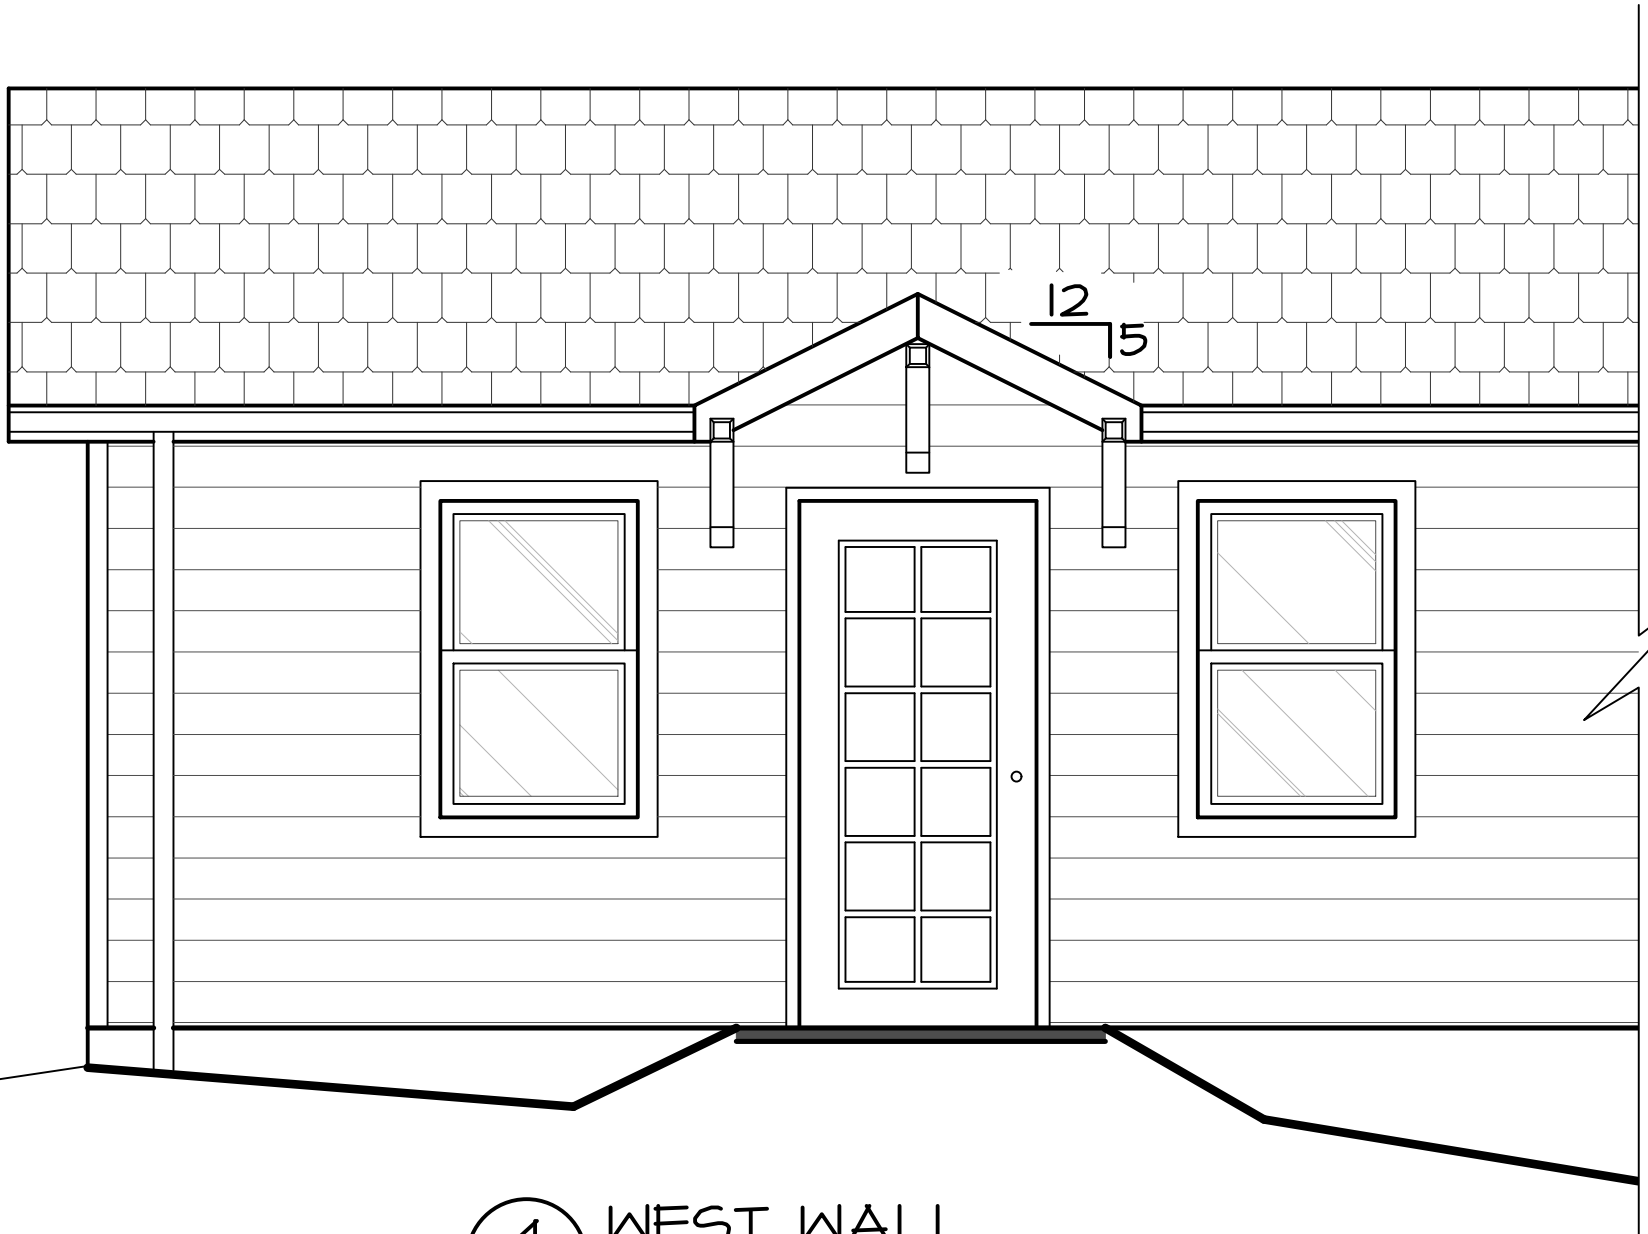

④ WEST WALL
A3 1/4" = 1'-0"

